




LEFT SIDE ELEVATION

SCALE: 11X17 - 3/16".....24X36 - 1/4"

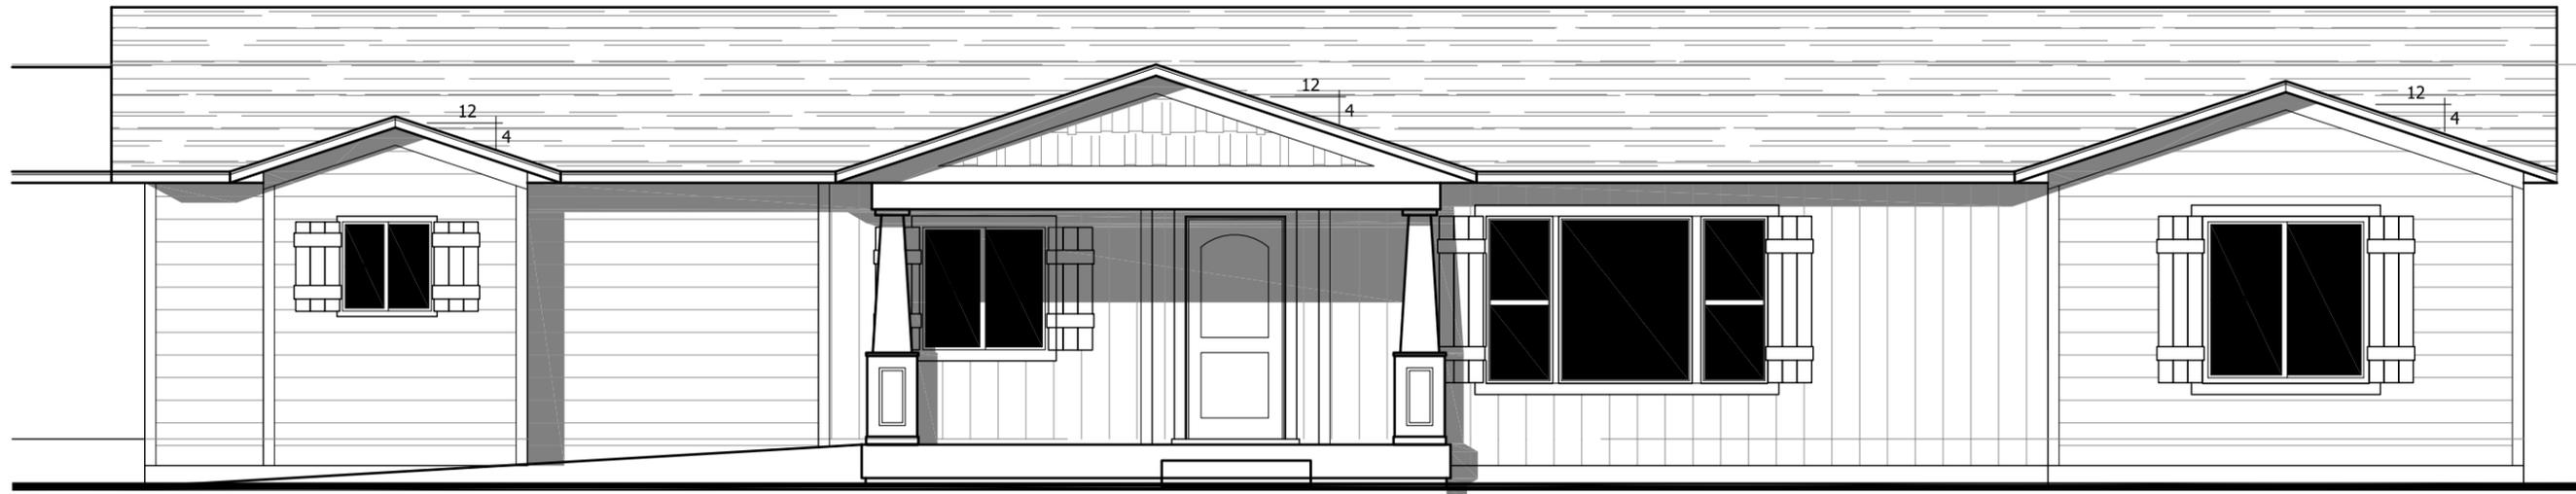

FRONT ELEVATION

SCALE: 11X17 - 3/16".....24X36 - 1/4"


SHEET TITLE

APPROVAL STAMPS

PRELIMINARY
NOT FOR CONSTRUCTION

SHEET NUMBER


A-4

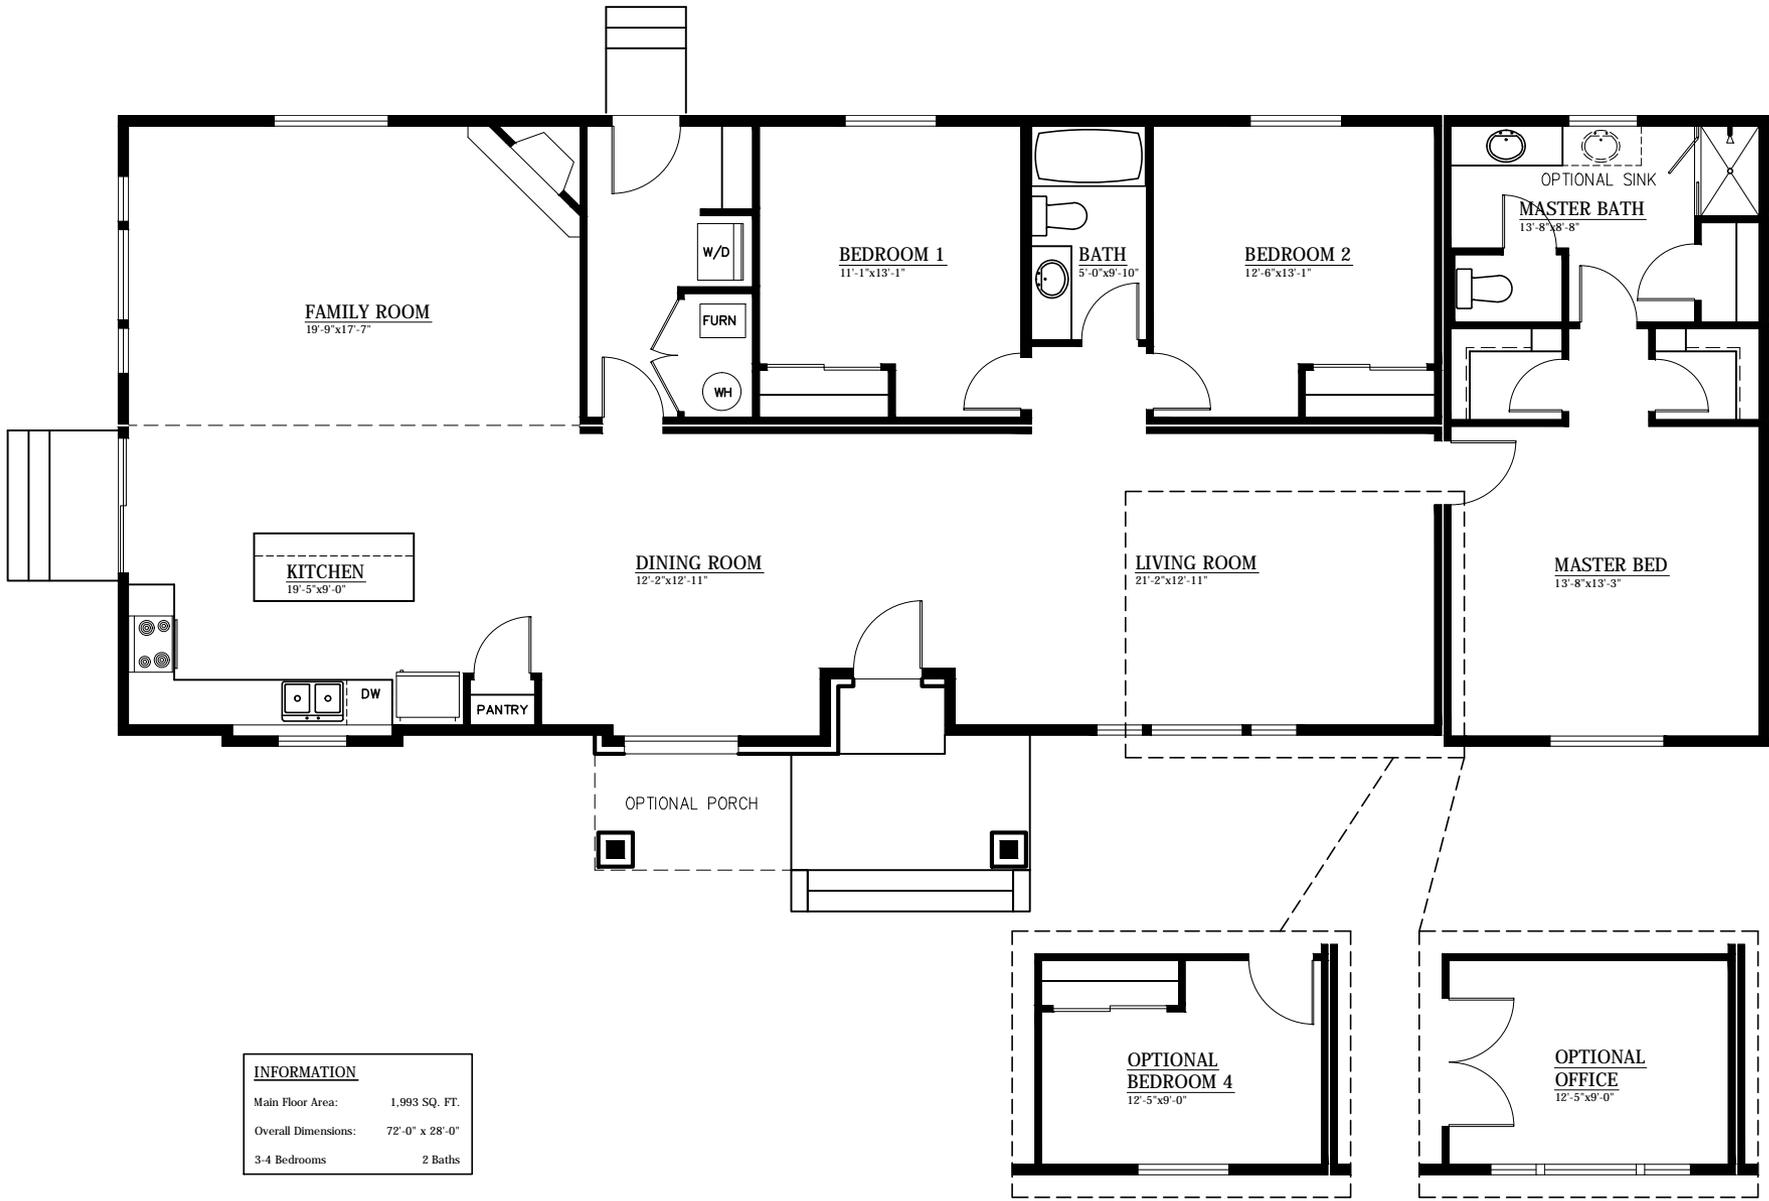

<u>INFORMATION</u>	
Main Floor Area:	1,993 SQ. FT.
Overall Dimensions:	72'-0" x 28'-0"
3-4 Bedrooms	2 Baths

MANILA - FLOOR PLAN

© IRONTOWN HOMES

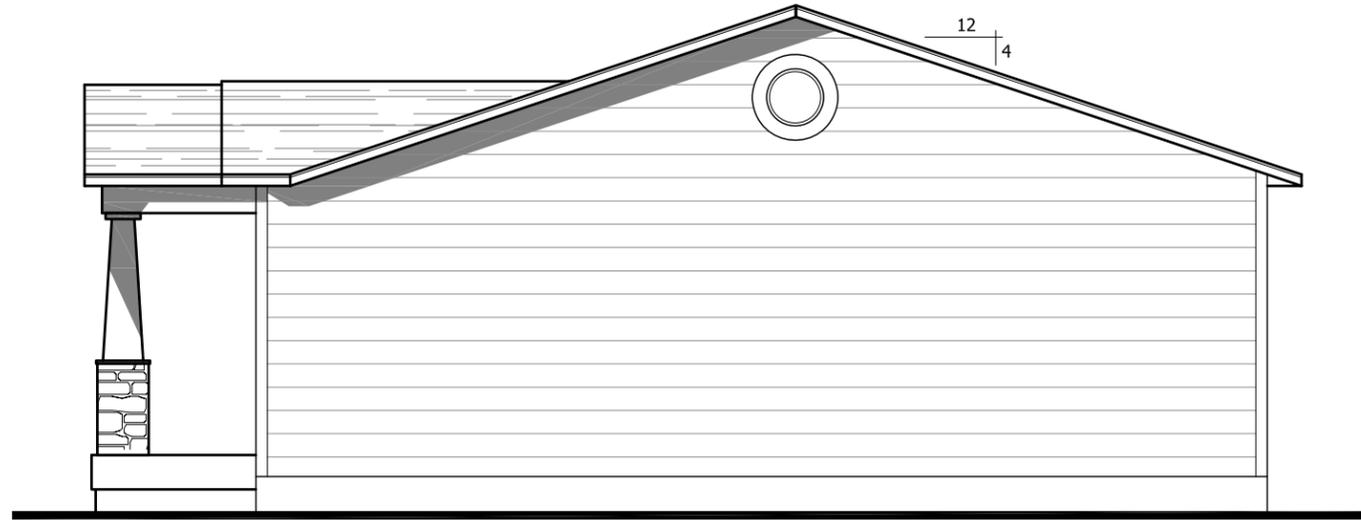

RIGHT SIDE ELEVATION

SCALE: 11X17 - 3/16".....24X36 - 1/4"



REAR ELEVATION

SCALE: 11X17 - 3/16".....24X36 - 1/4"