


SLEDhäus

SLEDHAUS STUDIO

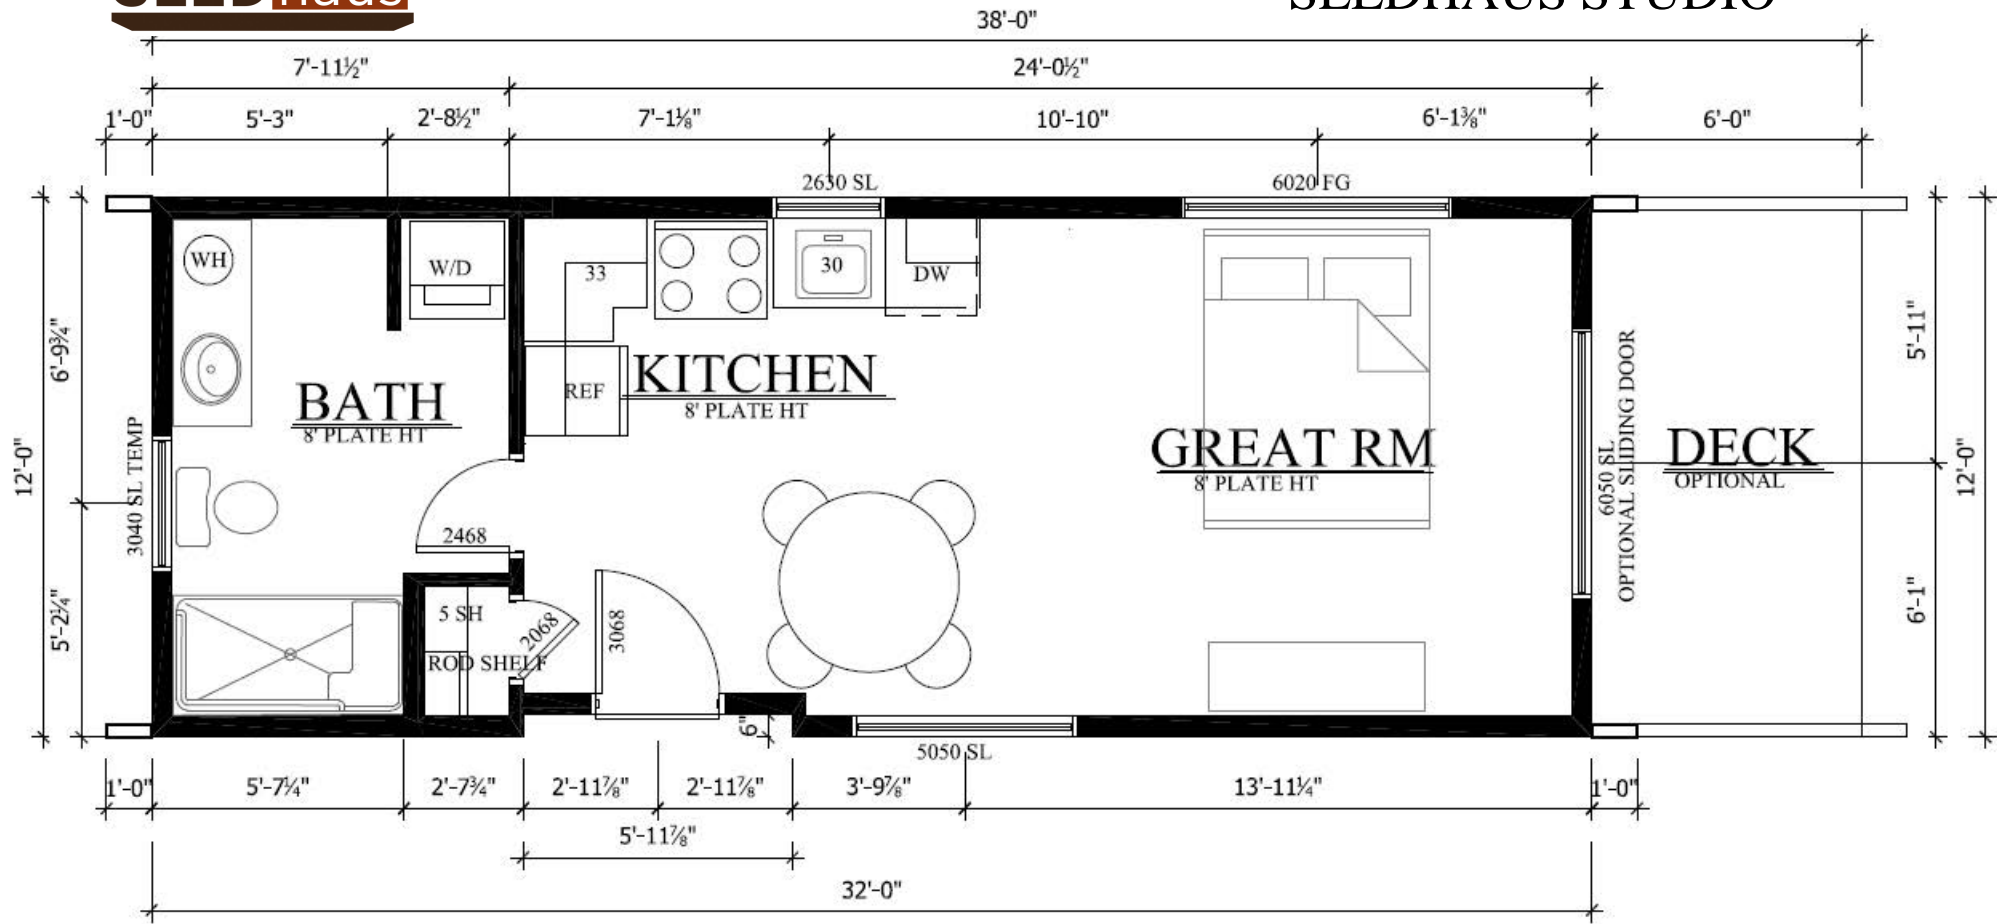

FLOOR PLAN

SCALE: 1/8" = 1'-0"
384 SQ FT