



LOFT PLAN

SCALE: 1/4" 24X36.....1/8" 11X17
222 SQ FT

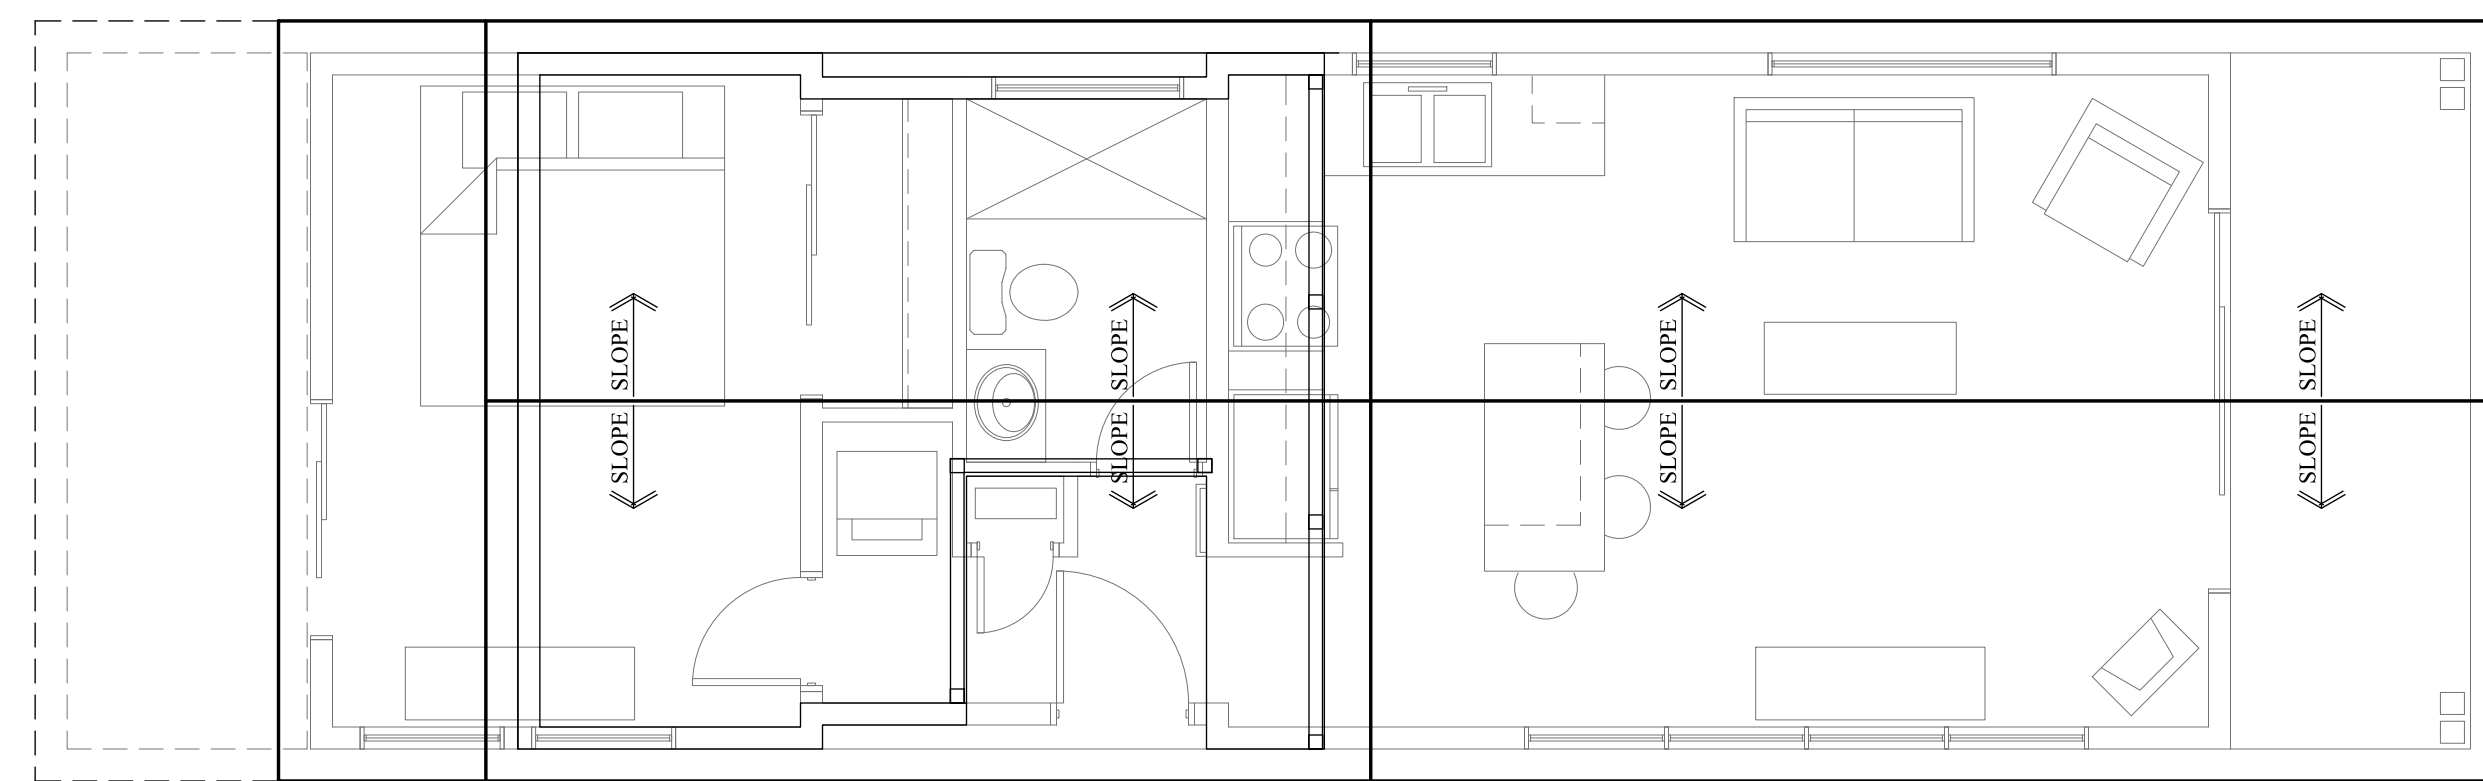


ROOF PLAN

SCALE: 1/4" 24X36.....1/8" 11X17

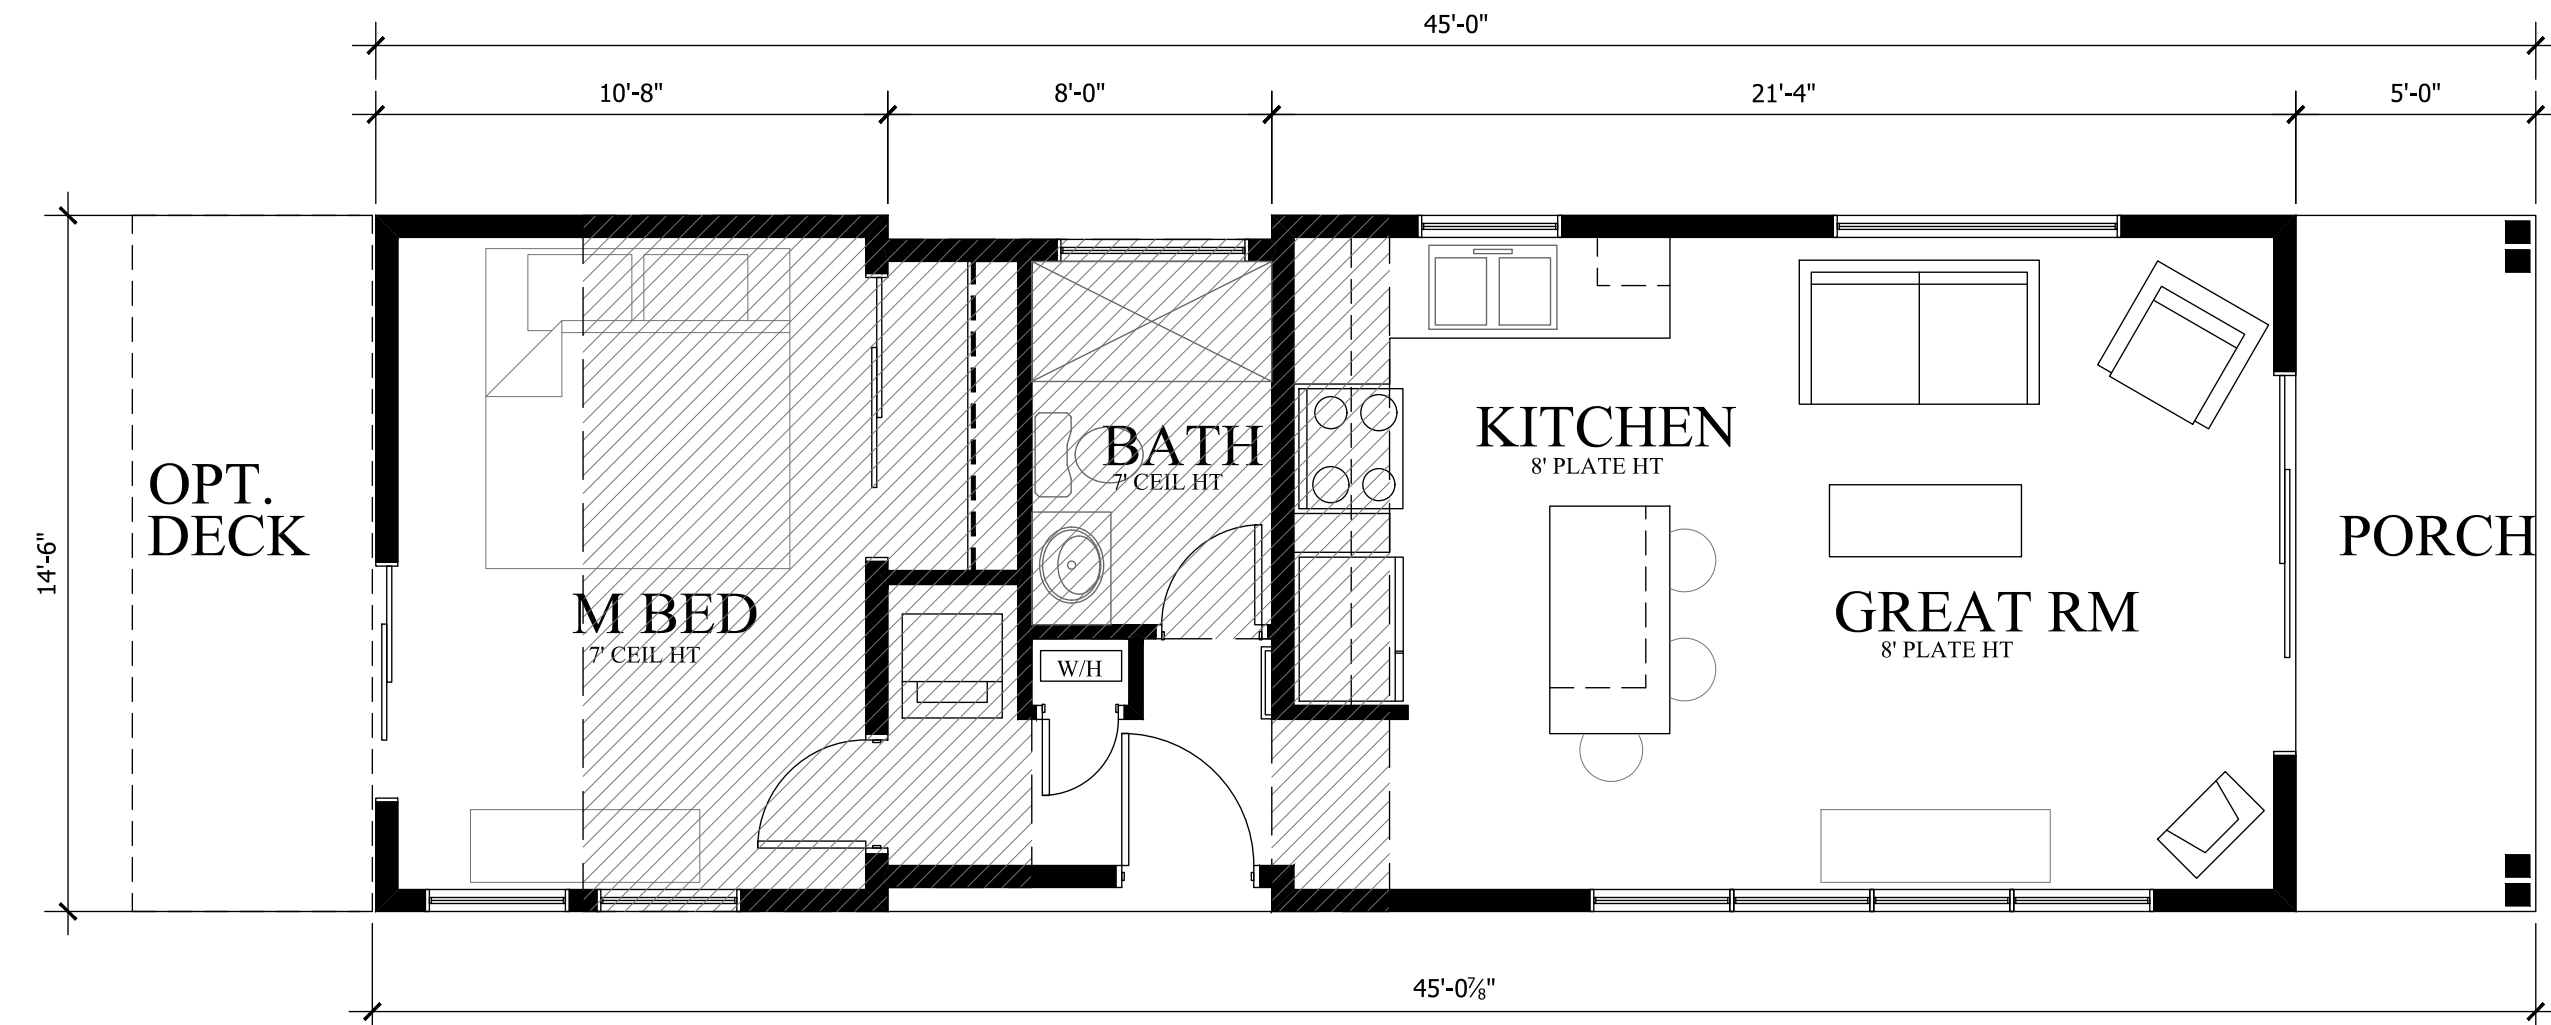


FLOOR PLAN

SCALE: 1/4" 24X36.....1/8" 11X17
572 SQ FT

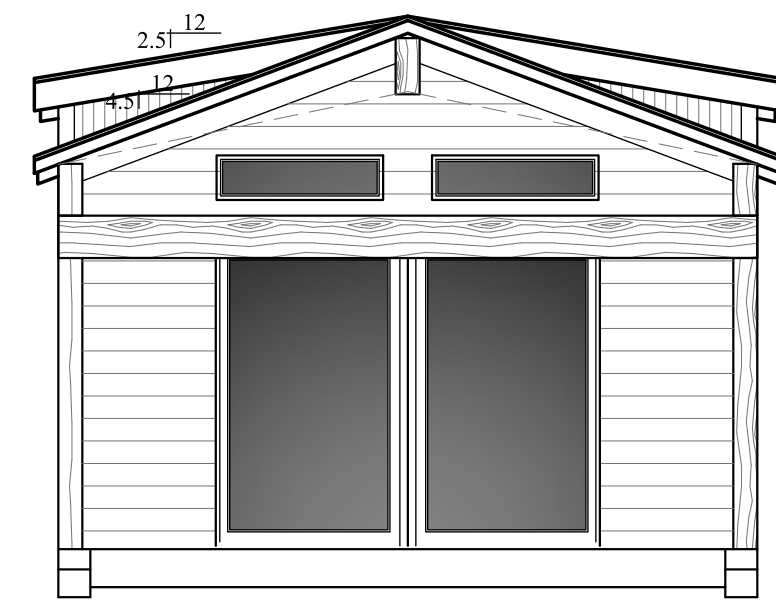

FRONT ELEVATION

SCALE: 1/4" 24X36.....1/8" 11X17

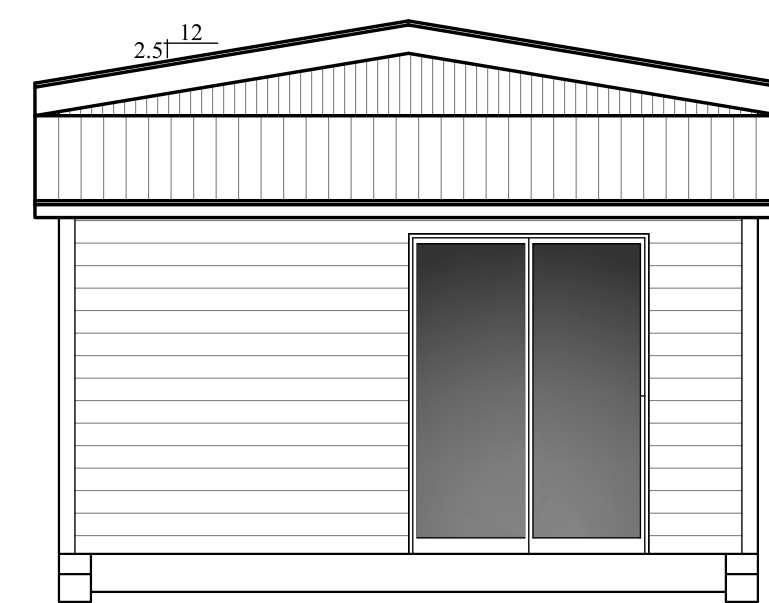


REAR ELEVATION

SCALE: 1/4" 24X36.....1/8" 11X17




SECTION

SCALE: 1/4" 24X36.....1/8" 11X17

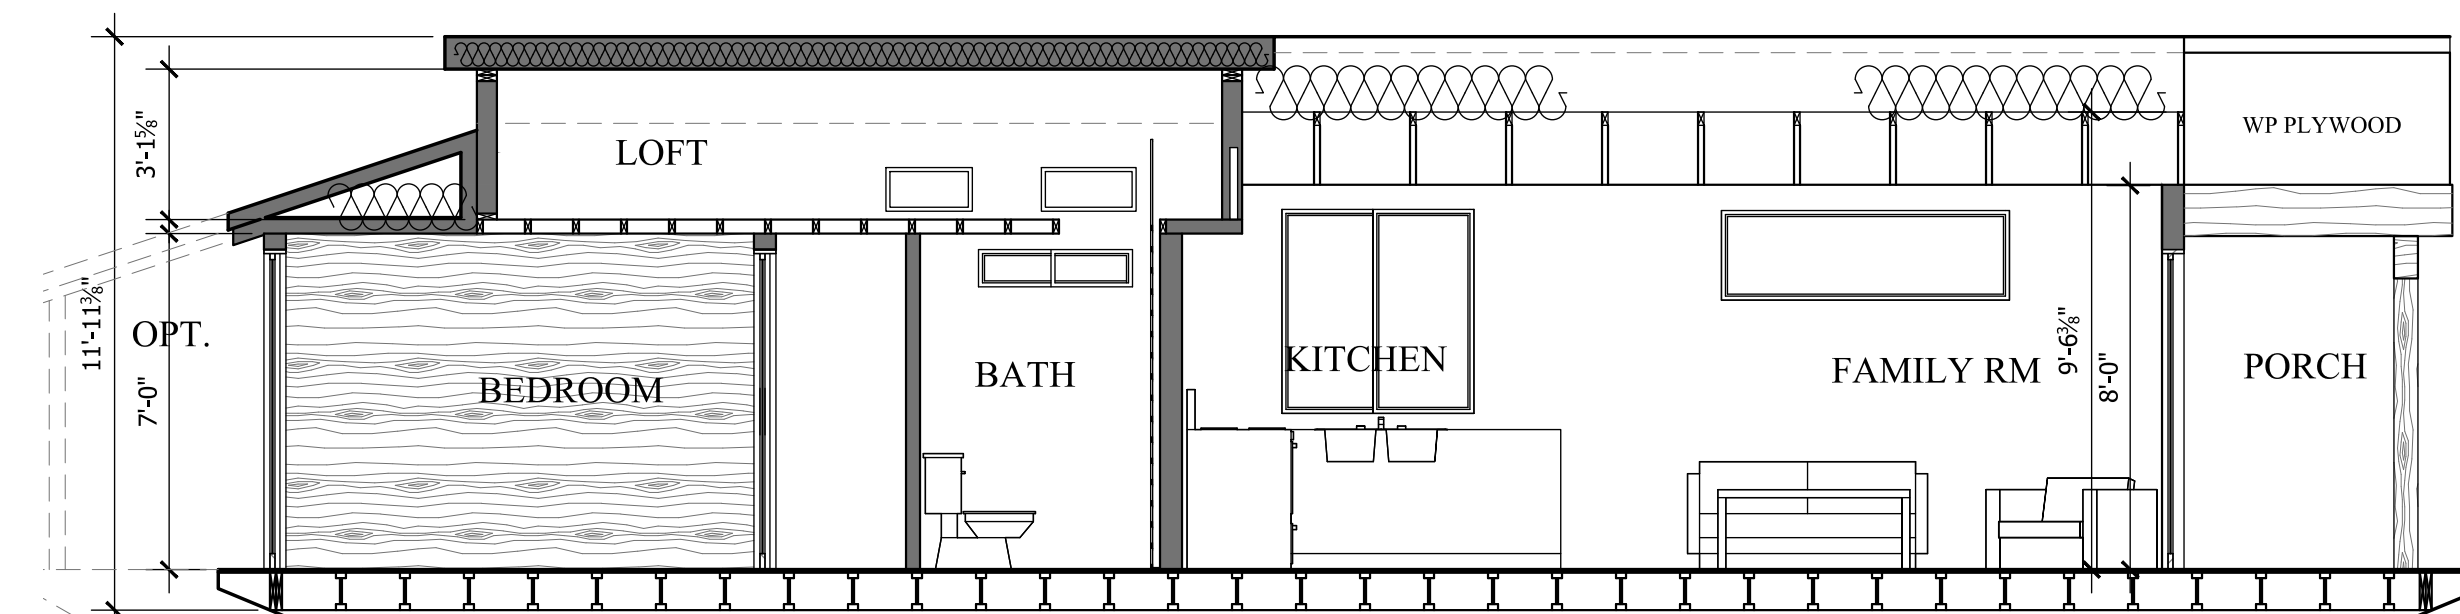


SECTION

SCALE: 1/4" 24X36.....1/8" 11X17

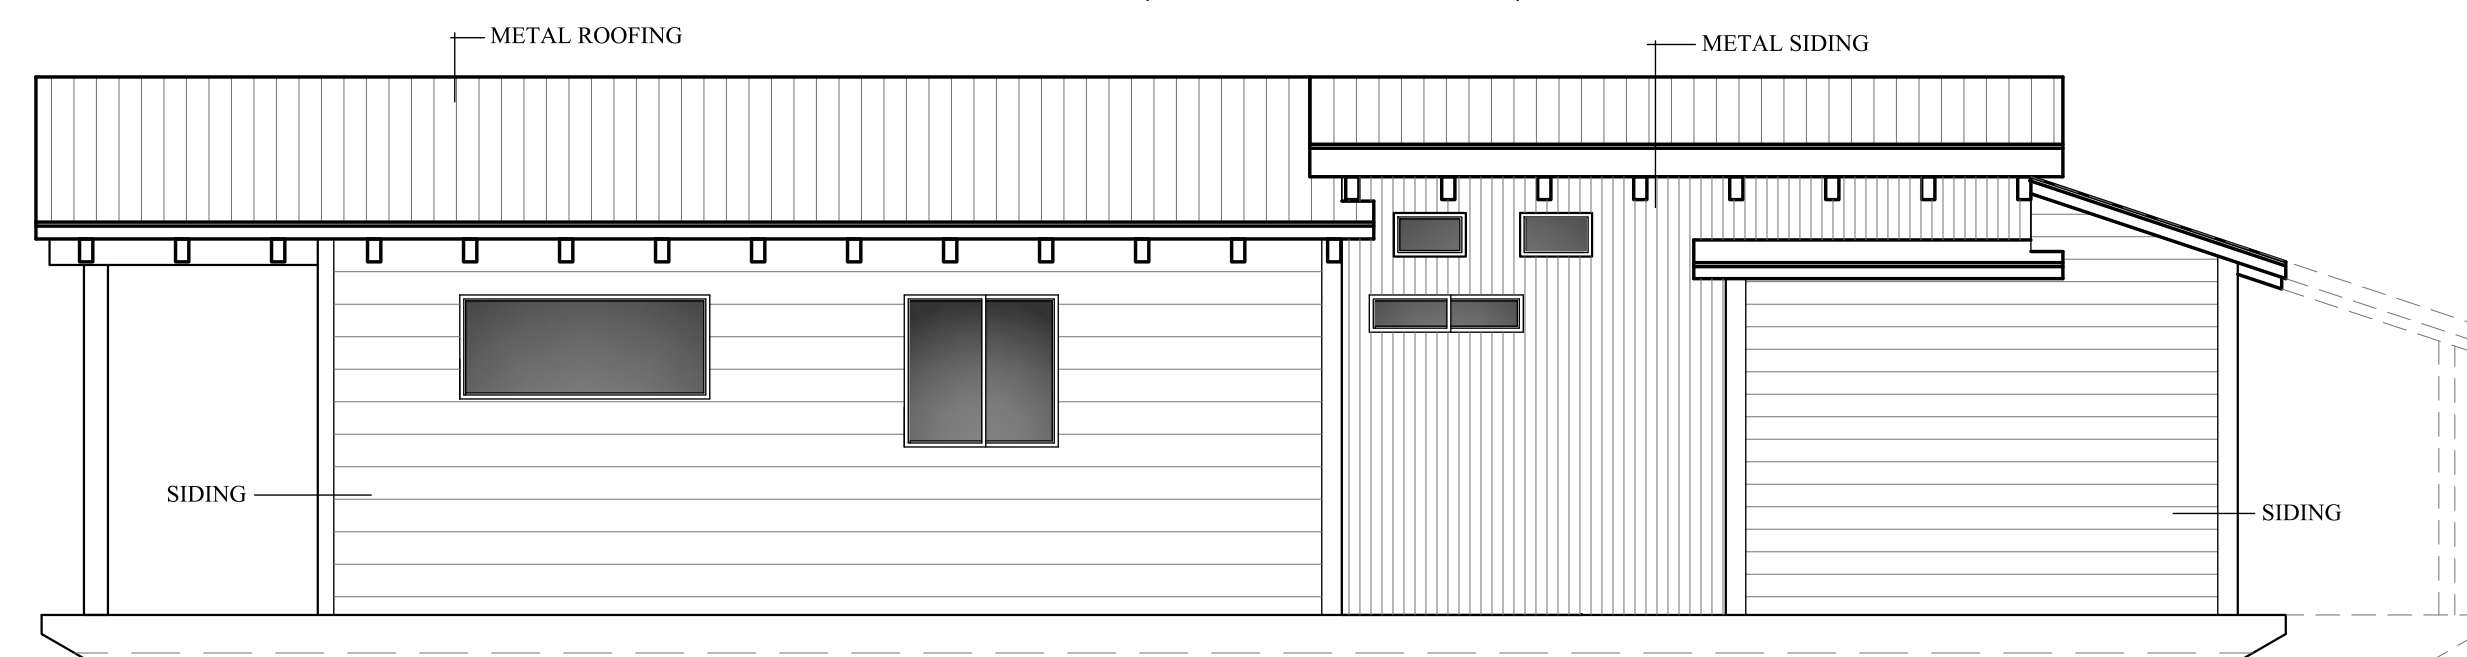

RIGHT SIDE ELEVATION

SCALE: 1/4" 24X36.....1/8" 11X17

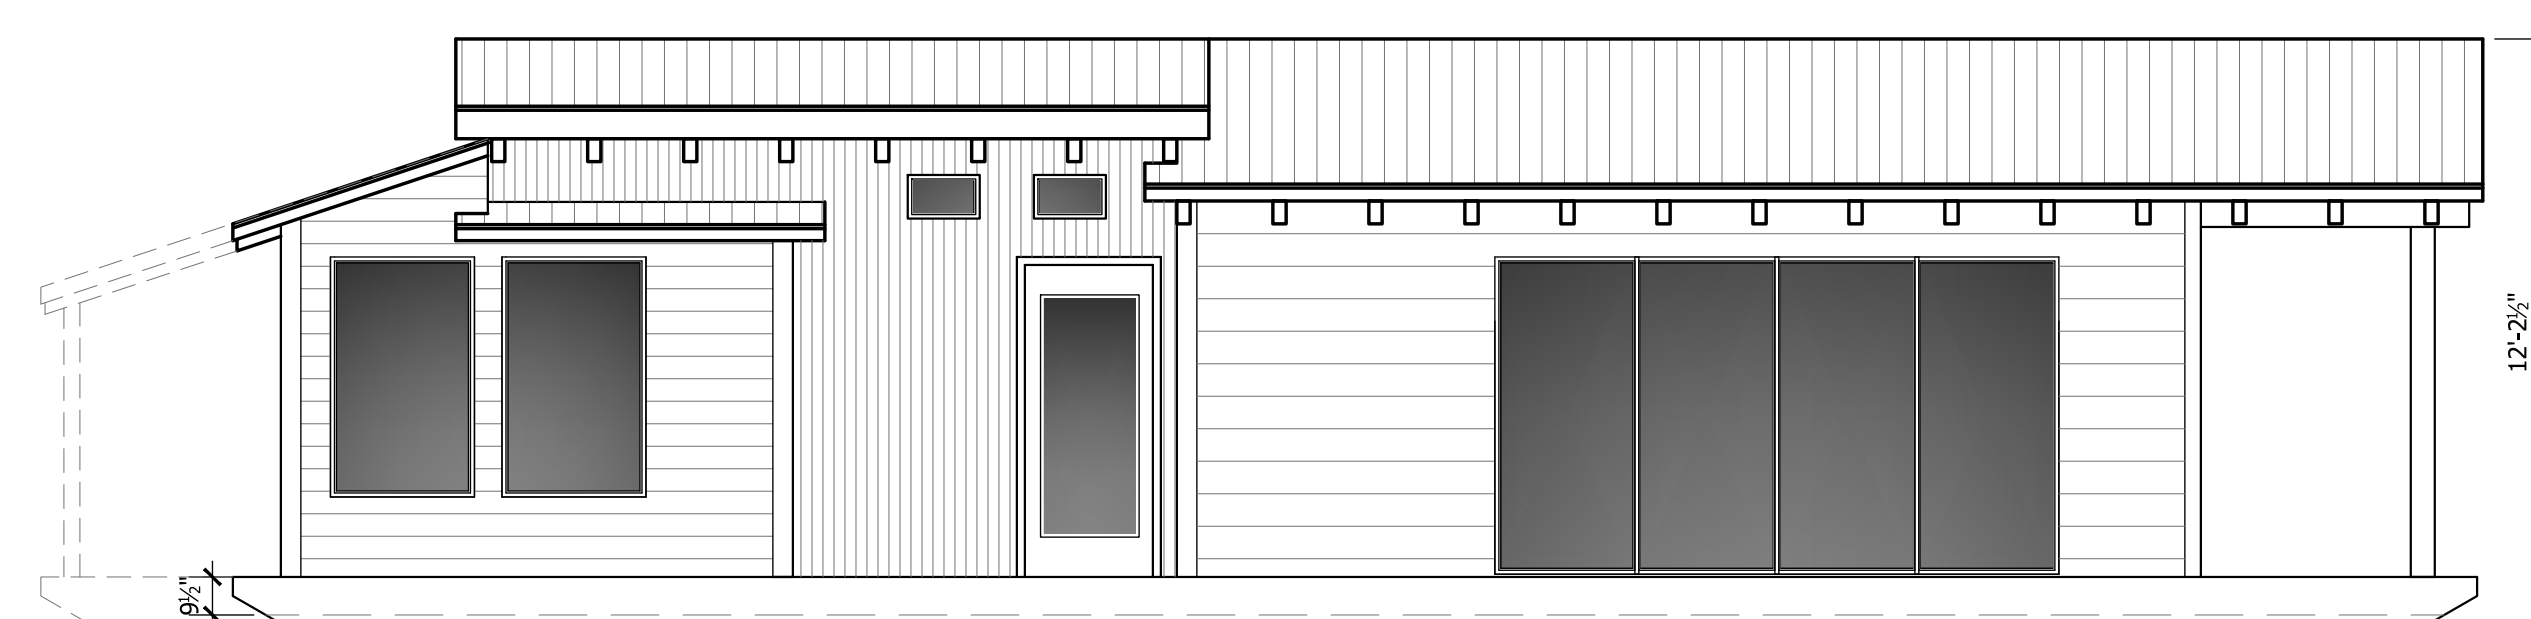

LEFT SIDE ELEVATION

SCALE: 1/4" 24X36.....1/8" 11X17